


7-1-20

SOUTH METEON



C-72

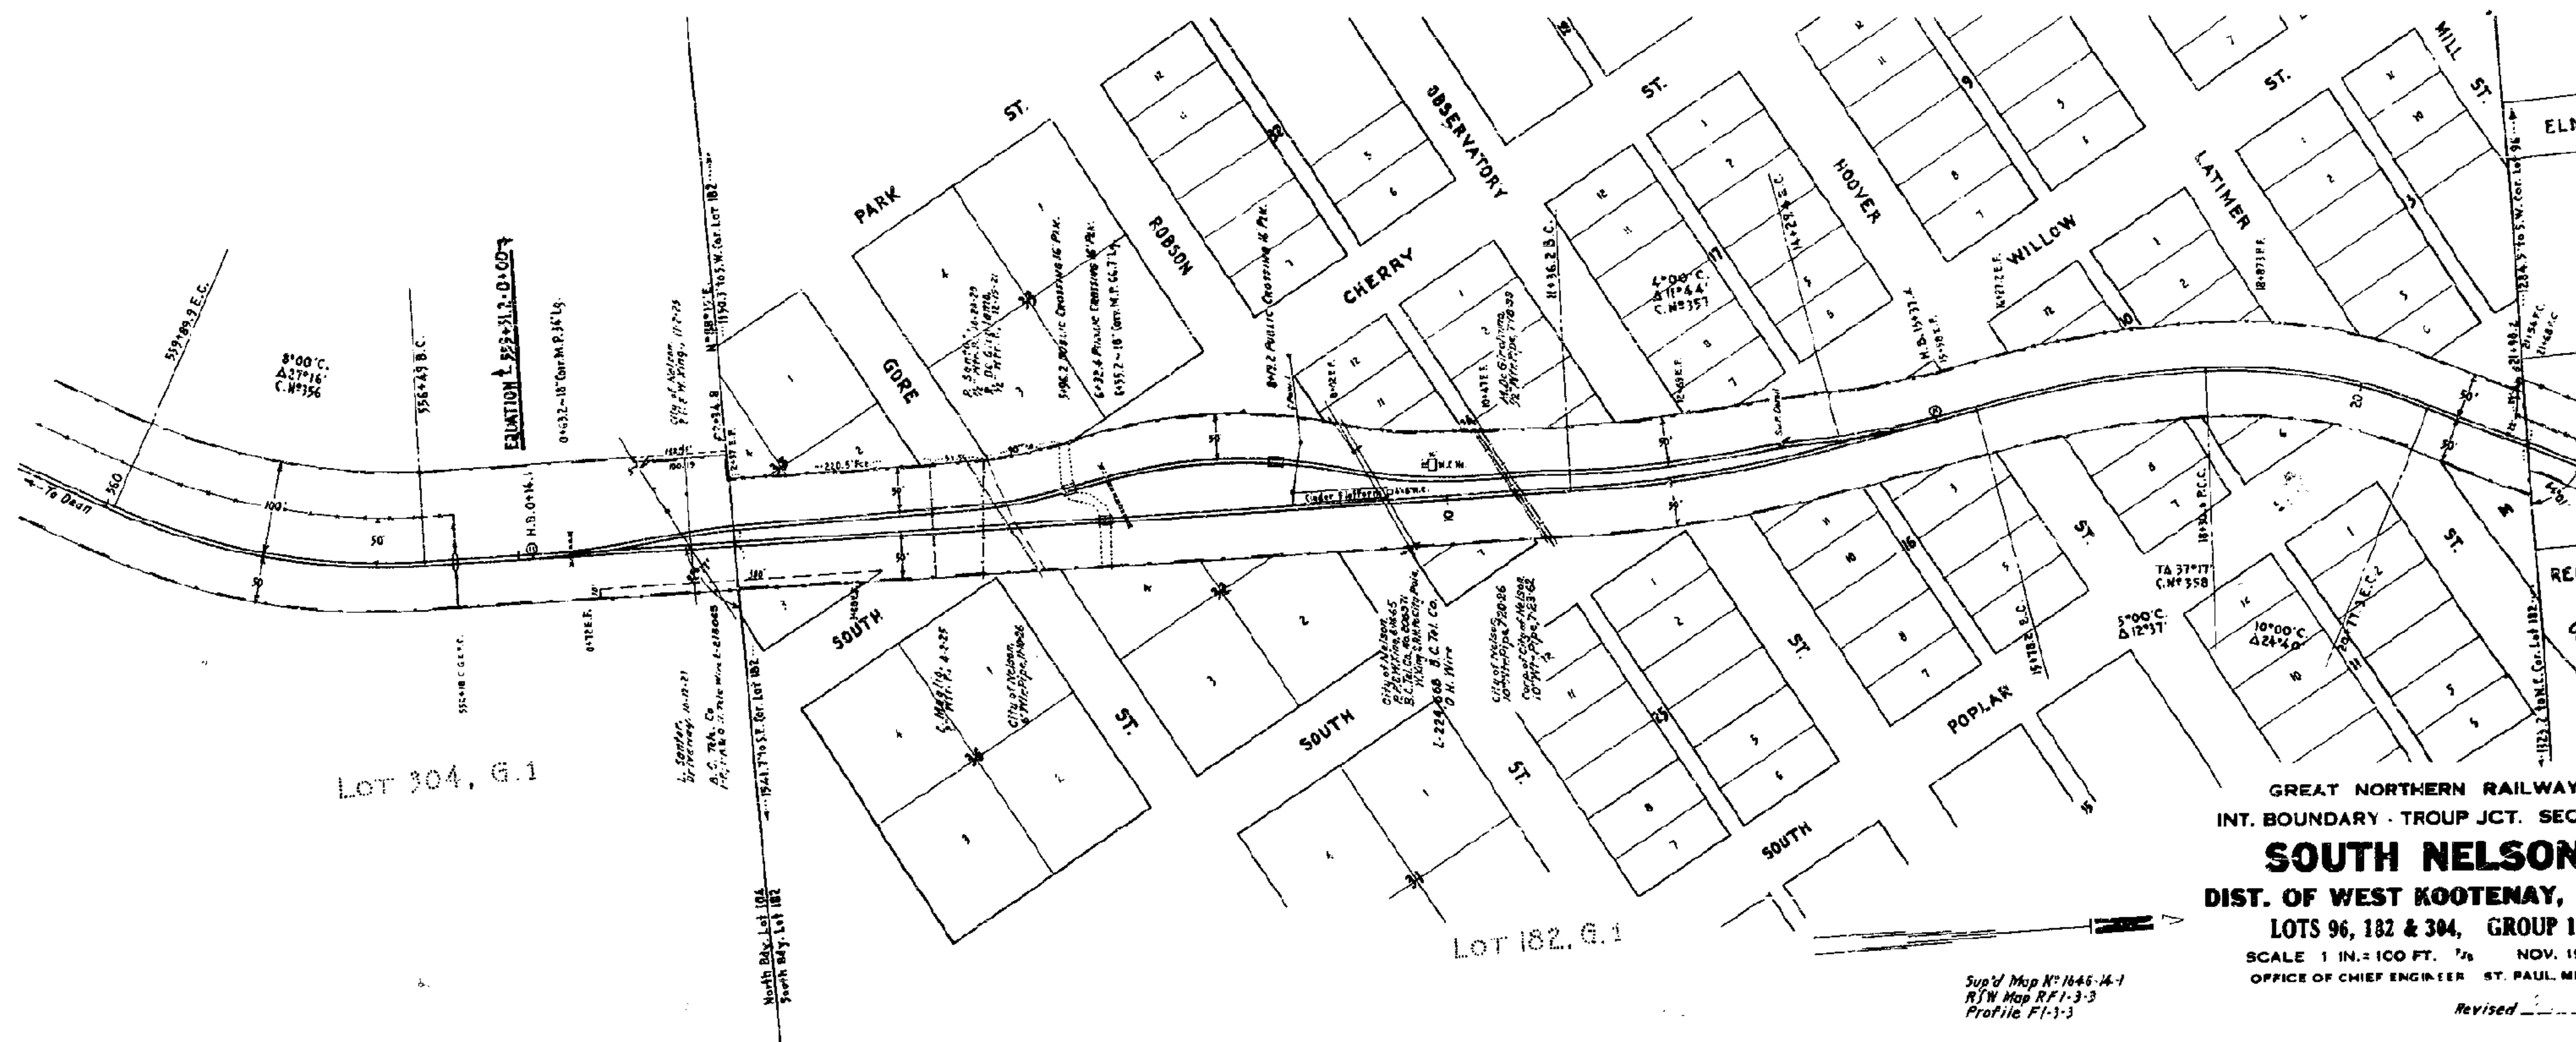

GREAT NORTHERN RAILWAY  
 INT. BOUNDARY - TROUP JCT. SEC  
**SOUTH NELSON**  
 DIST. OF WEST KOOTENAY,  
 LOTS 96, 182 & 304, GROUP 1  
 SCALE 1 IN. = 100 FT. NOV. 19  
 OFFICE OF CHIEF ENGINEER ST. PAUL, M.T.  
 Revised

Sup'd Map N° 1446-JA-1  
 R/W Map R/F-3-3  
 Profile F-1-3

**SO. NELSON, B.C.**  
**2 of 2**

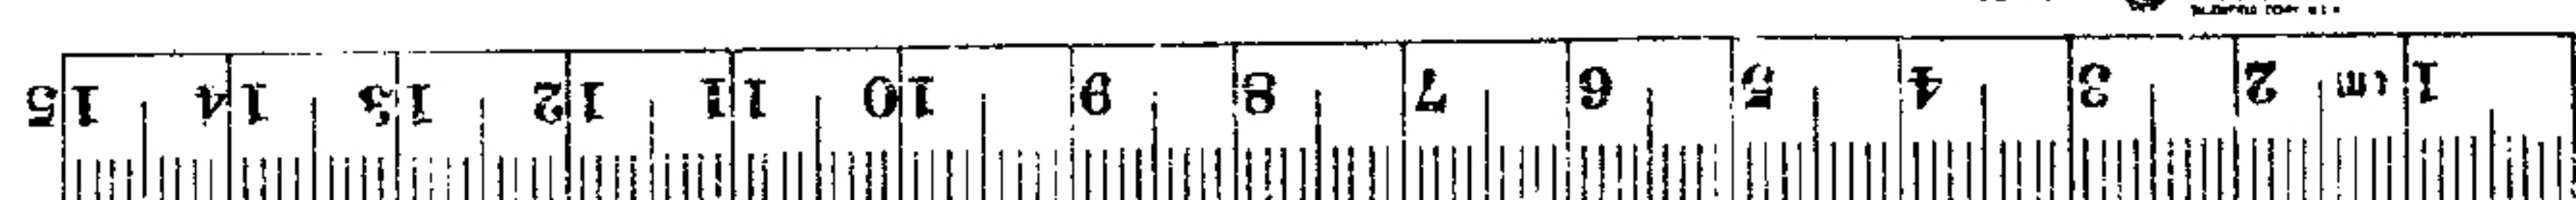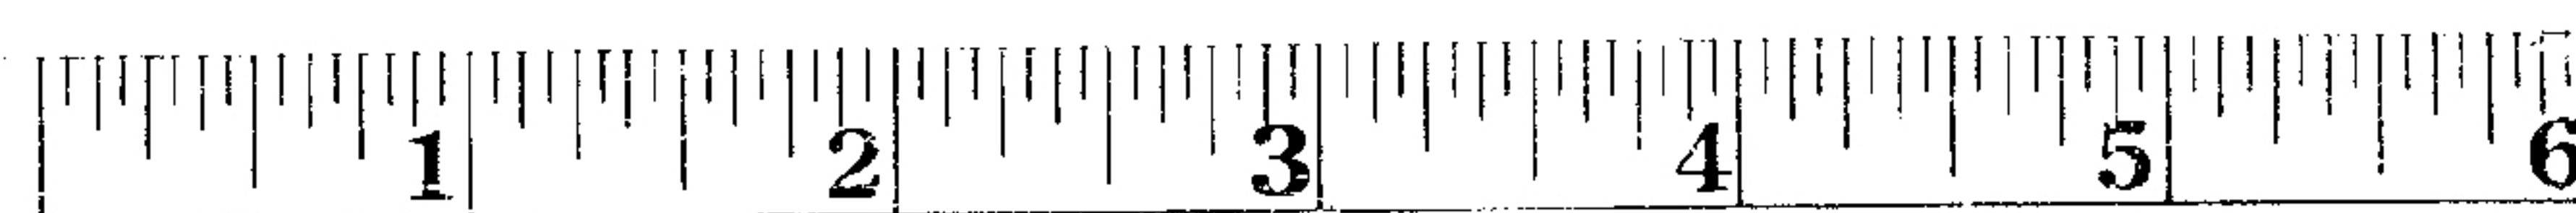

IF PORTIONS OF THIS DOCUMENT ARE NOT SUITABLE FOR RE-  
 PRODUCTION IT IS DUE TO THE QUALITY OF THE DOCUMENT.