



E-85

37760

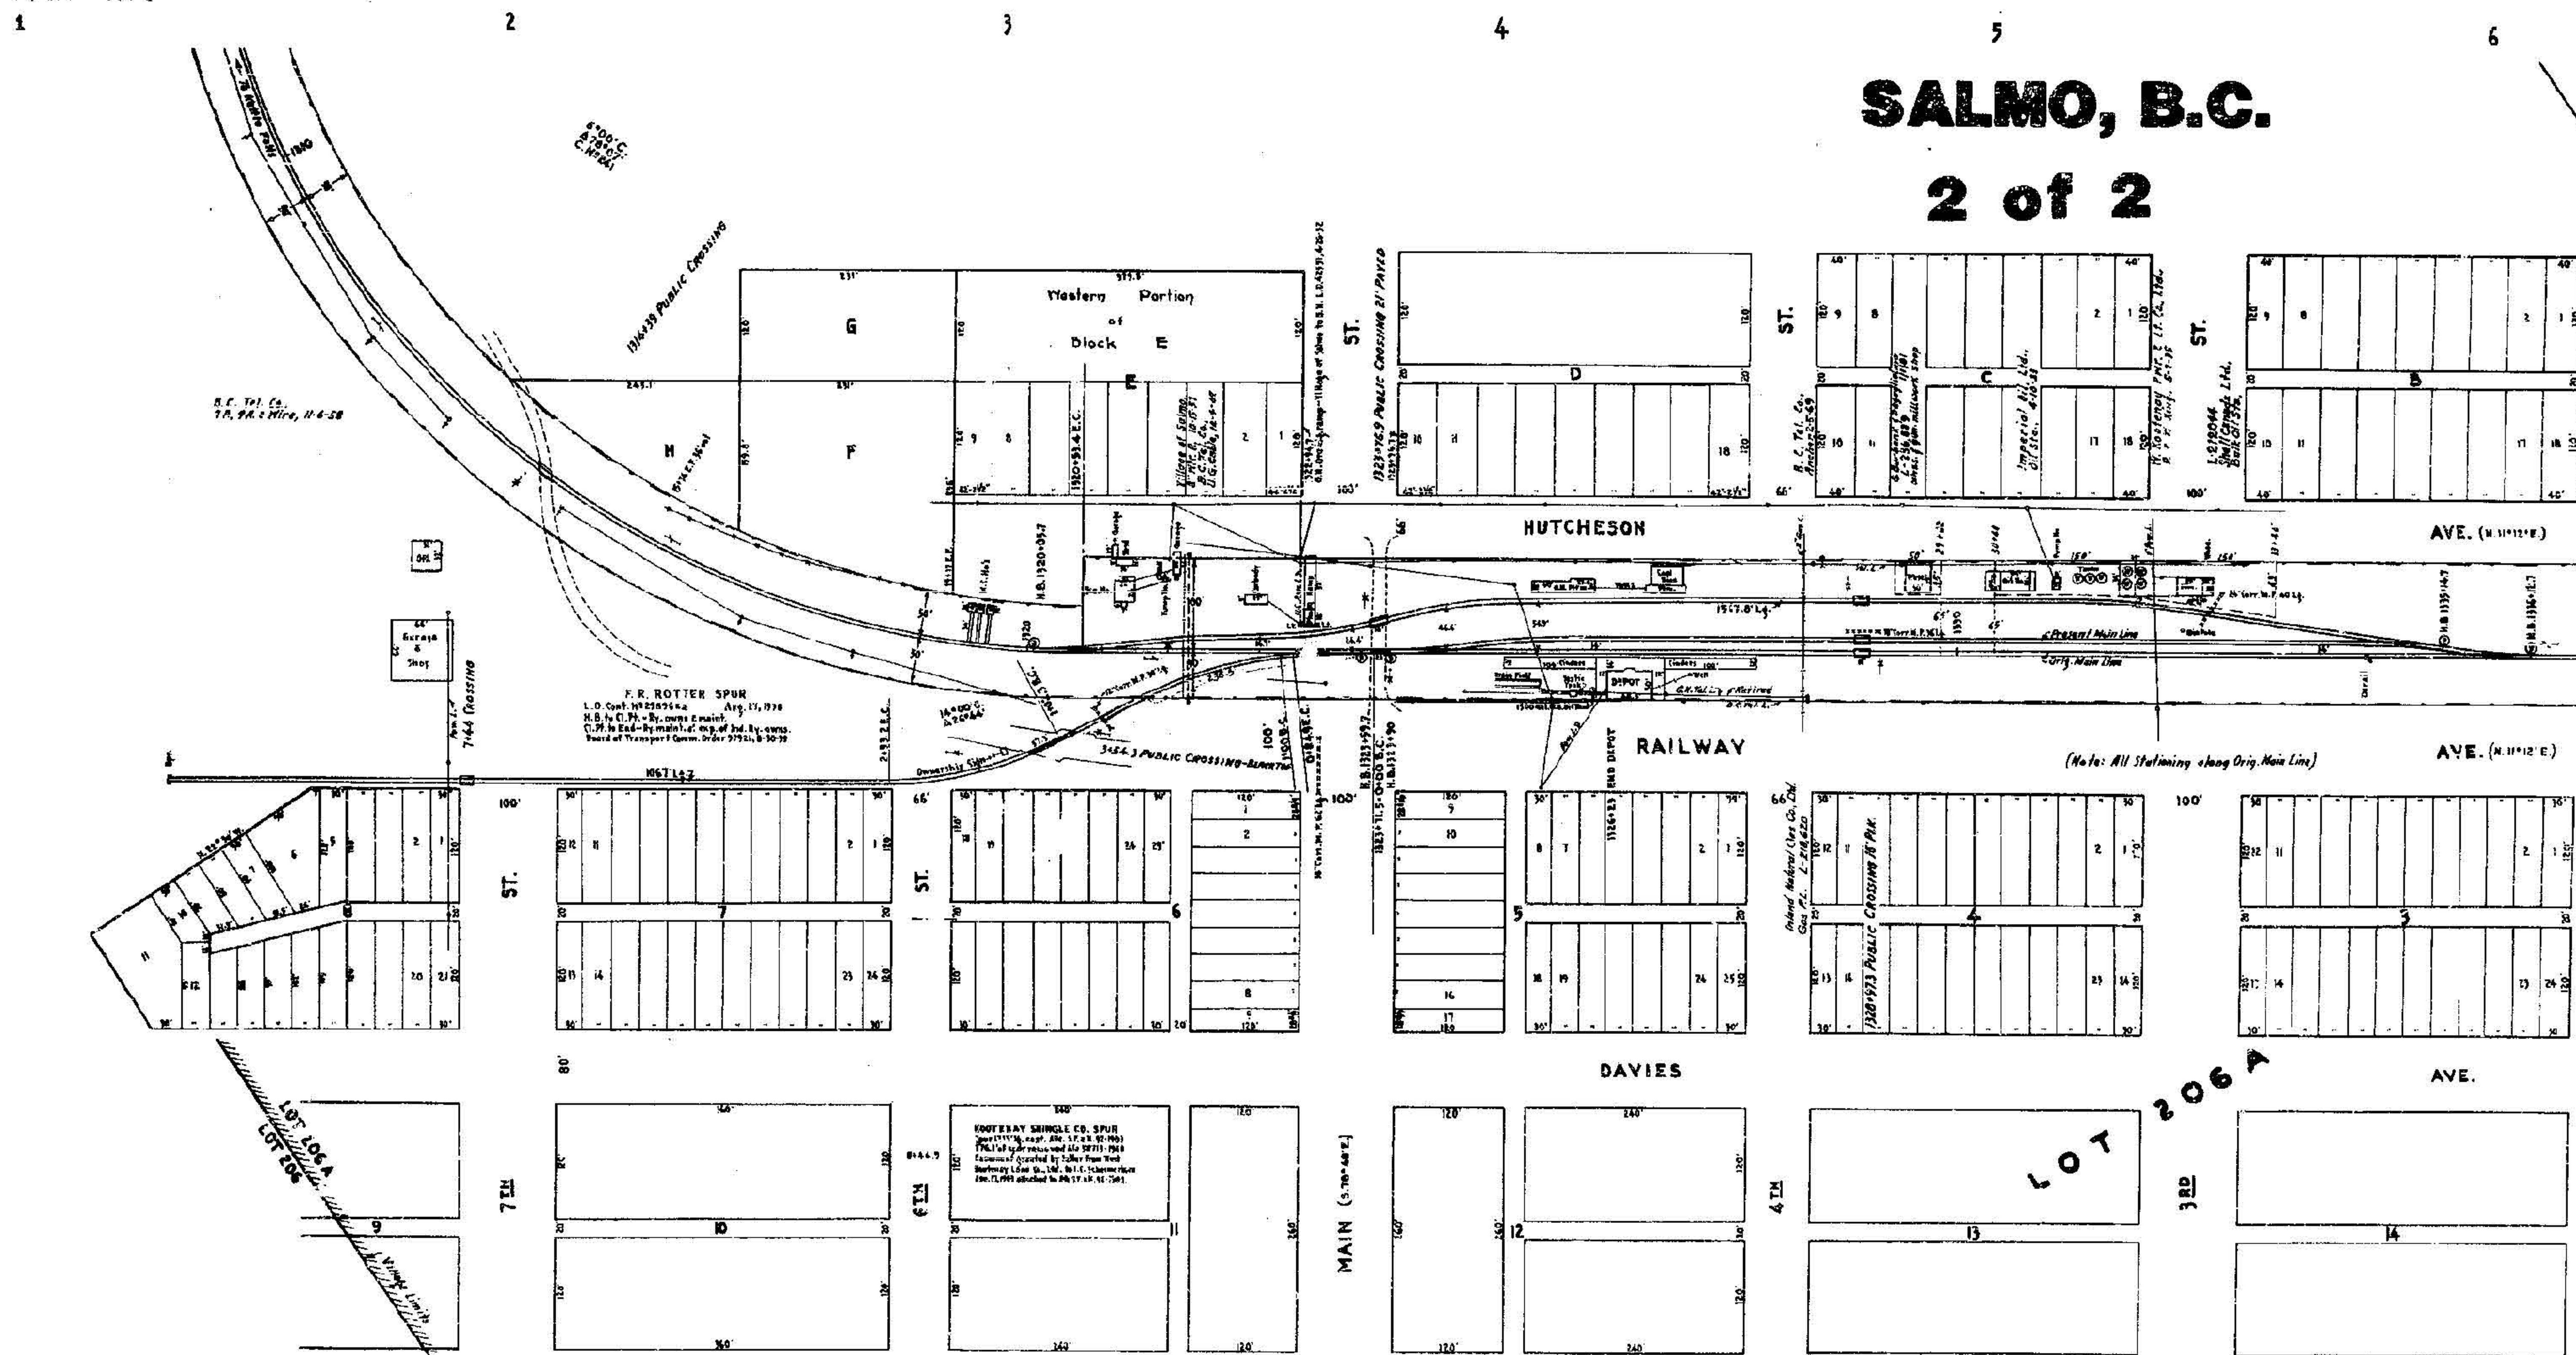

SALMO, B.C.
2 of 2

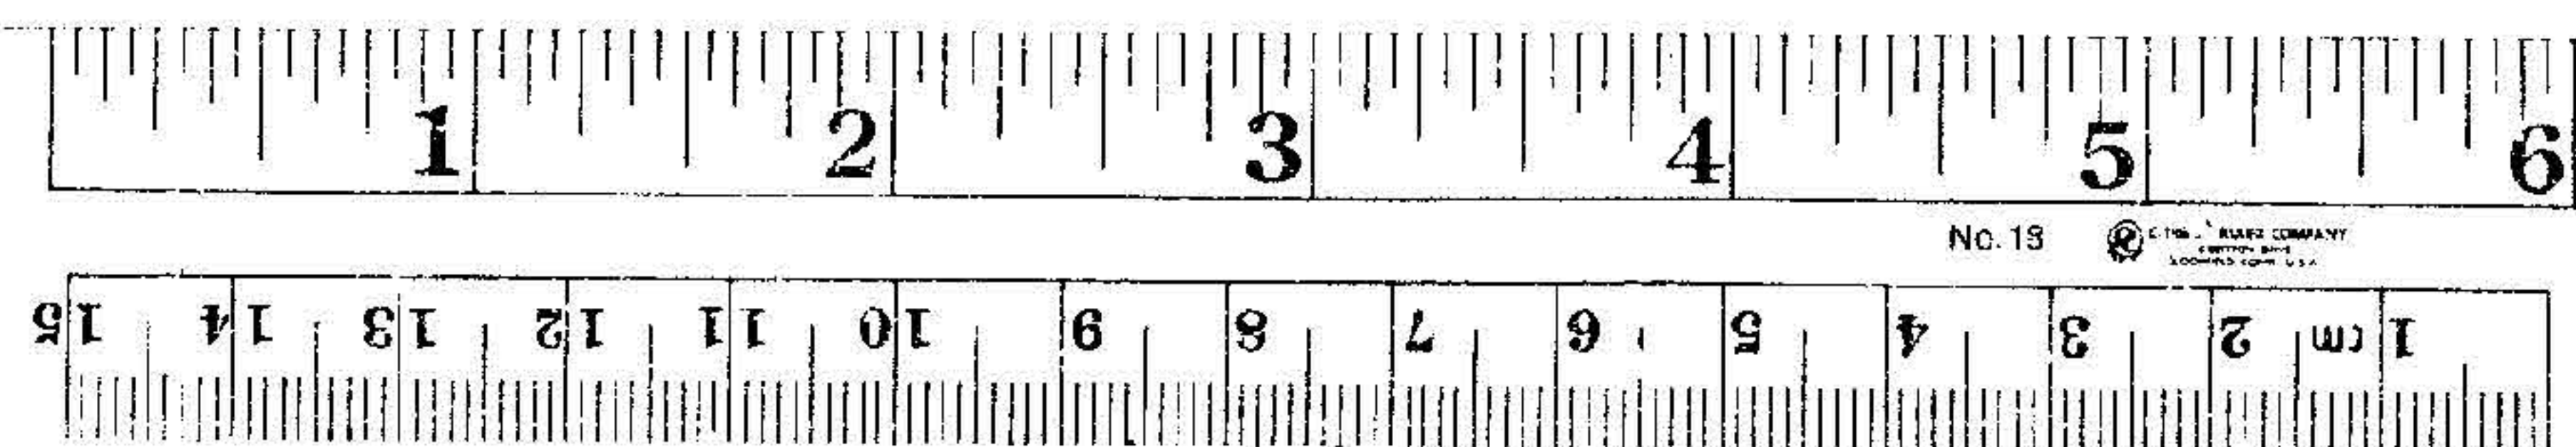

THE CONTENTS OF THIS DOCUMENT ARE NOT SUITABLE FOR RE-
 PRODUCTION IT IS DUE TO THE QUALITY OF THE DOCUMENT.